

ELECTRICAL MAP KEY


ALONG WALLS, 4' FROM FLOOR

- A** 20 AMP OVER 4 BOXES; B: 40
- B** 20 AMP OVER 3 BOXES; B: 42
- C** 20 AMP OVER 3 BOXES; B: 36
- D** 20 AMP OVER 2 BOXES; B: 38

NUMBER ARE BREAKER NUMBERS IN THE MAIN PANEL

ON CEILING, 11' FROM FLOOR

- E** 20 AMP OVER 9 BOXES, USED BY PPG FOR STRING LIGHTS
- F** 20 AMP OVER 9 BOXES

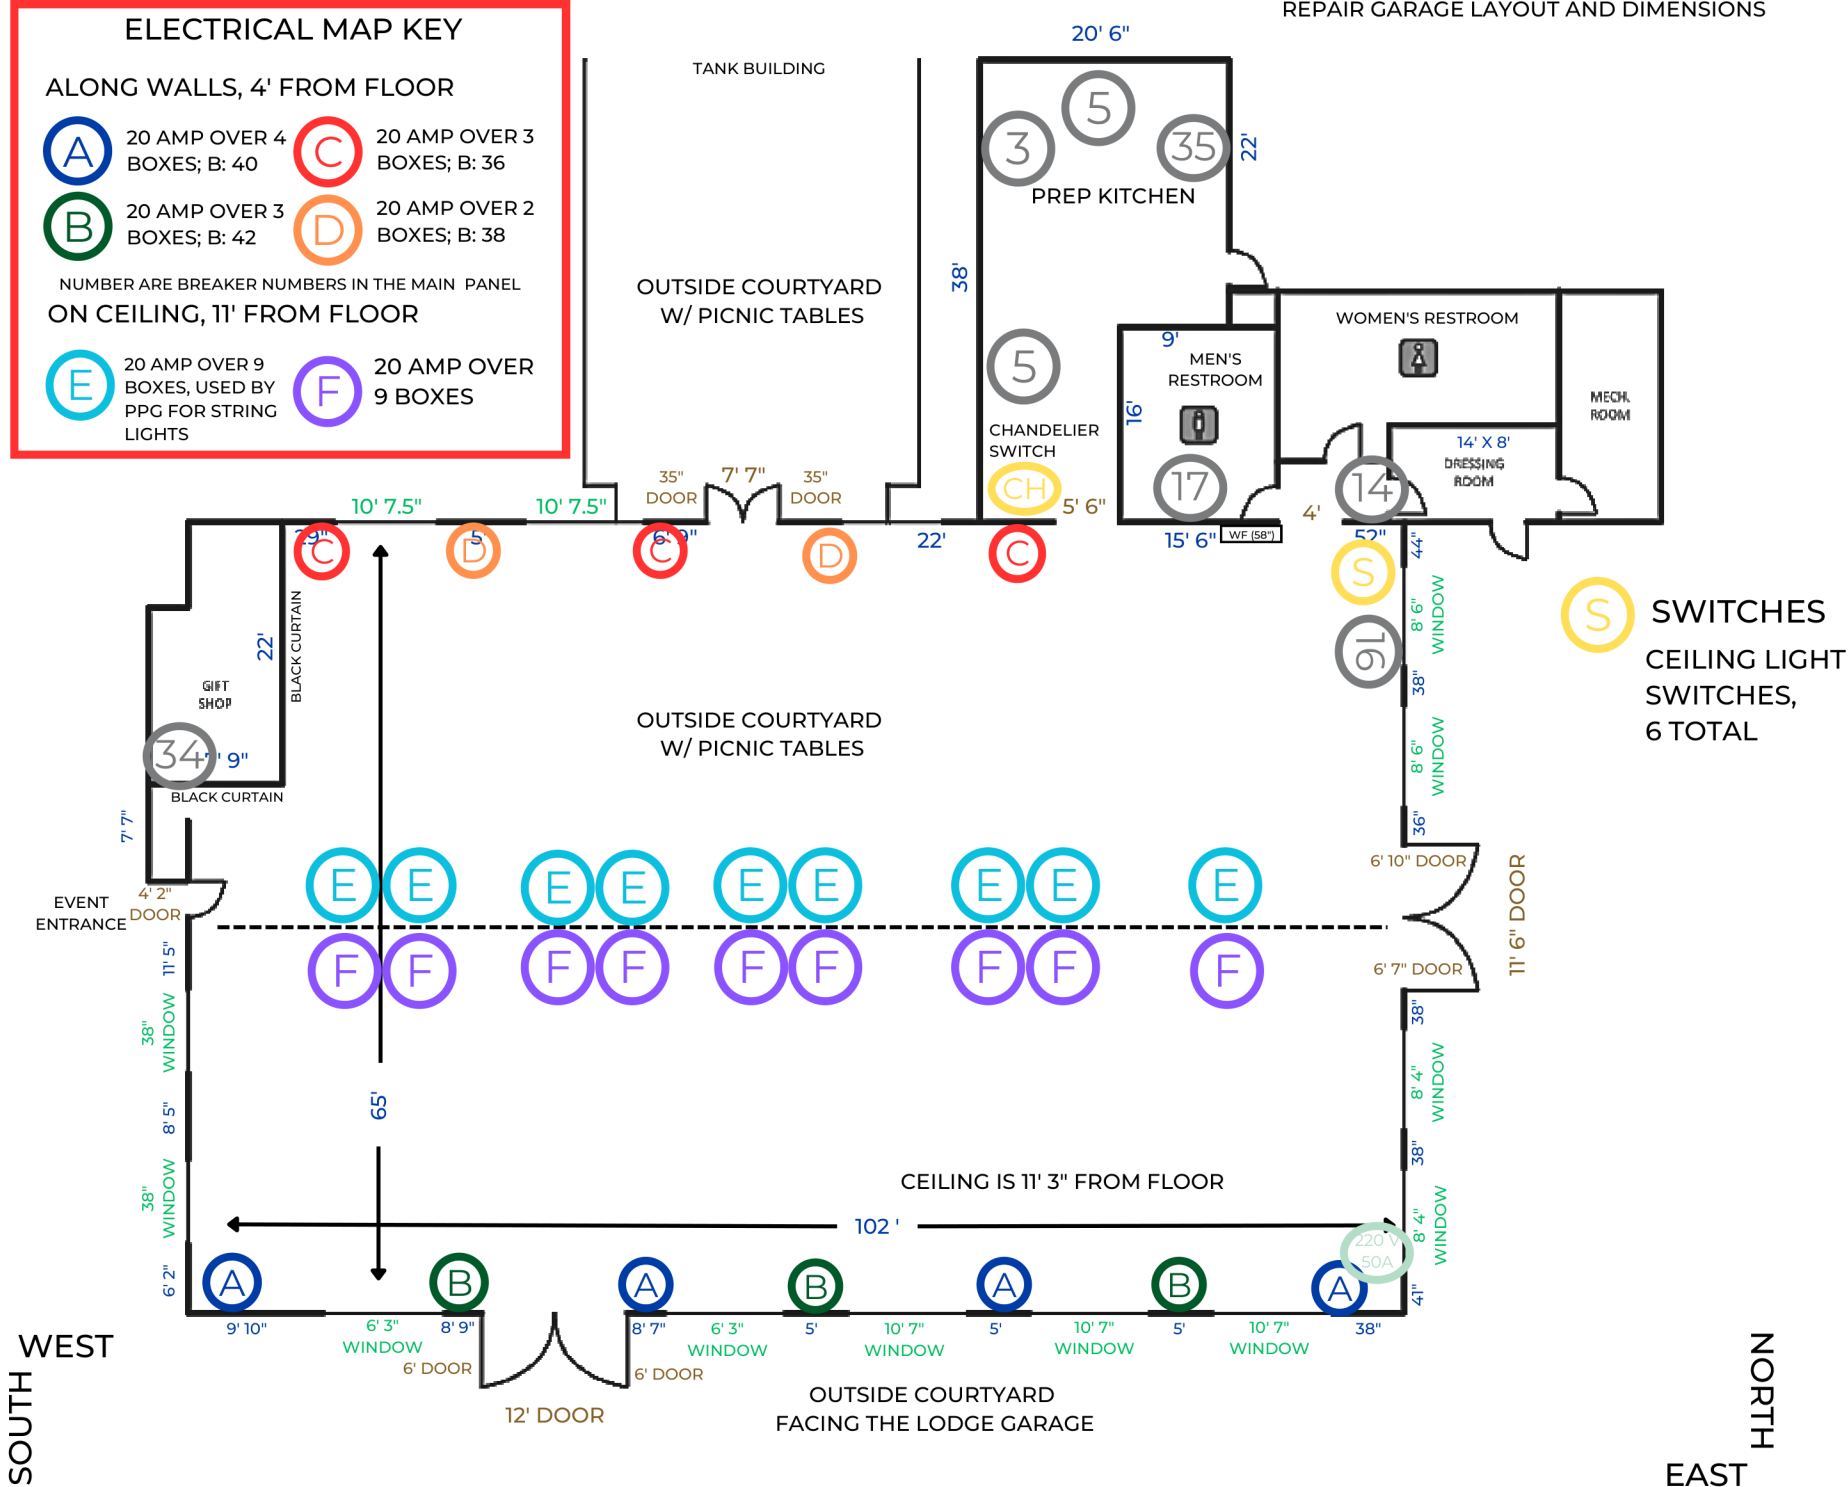

S SWITCHES
CEILING LIGHT SWITCHES, 6 TOTAL